


A  
A-8

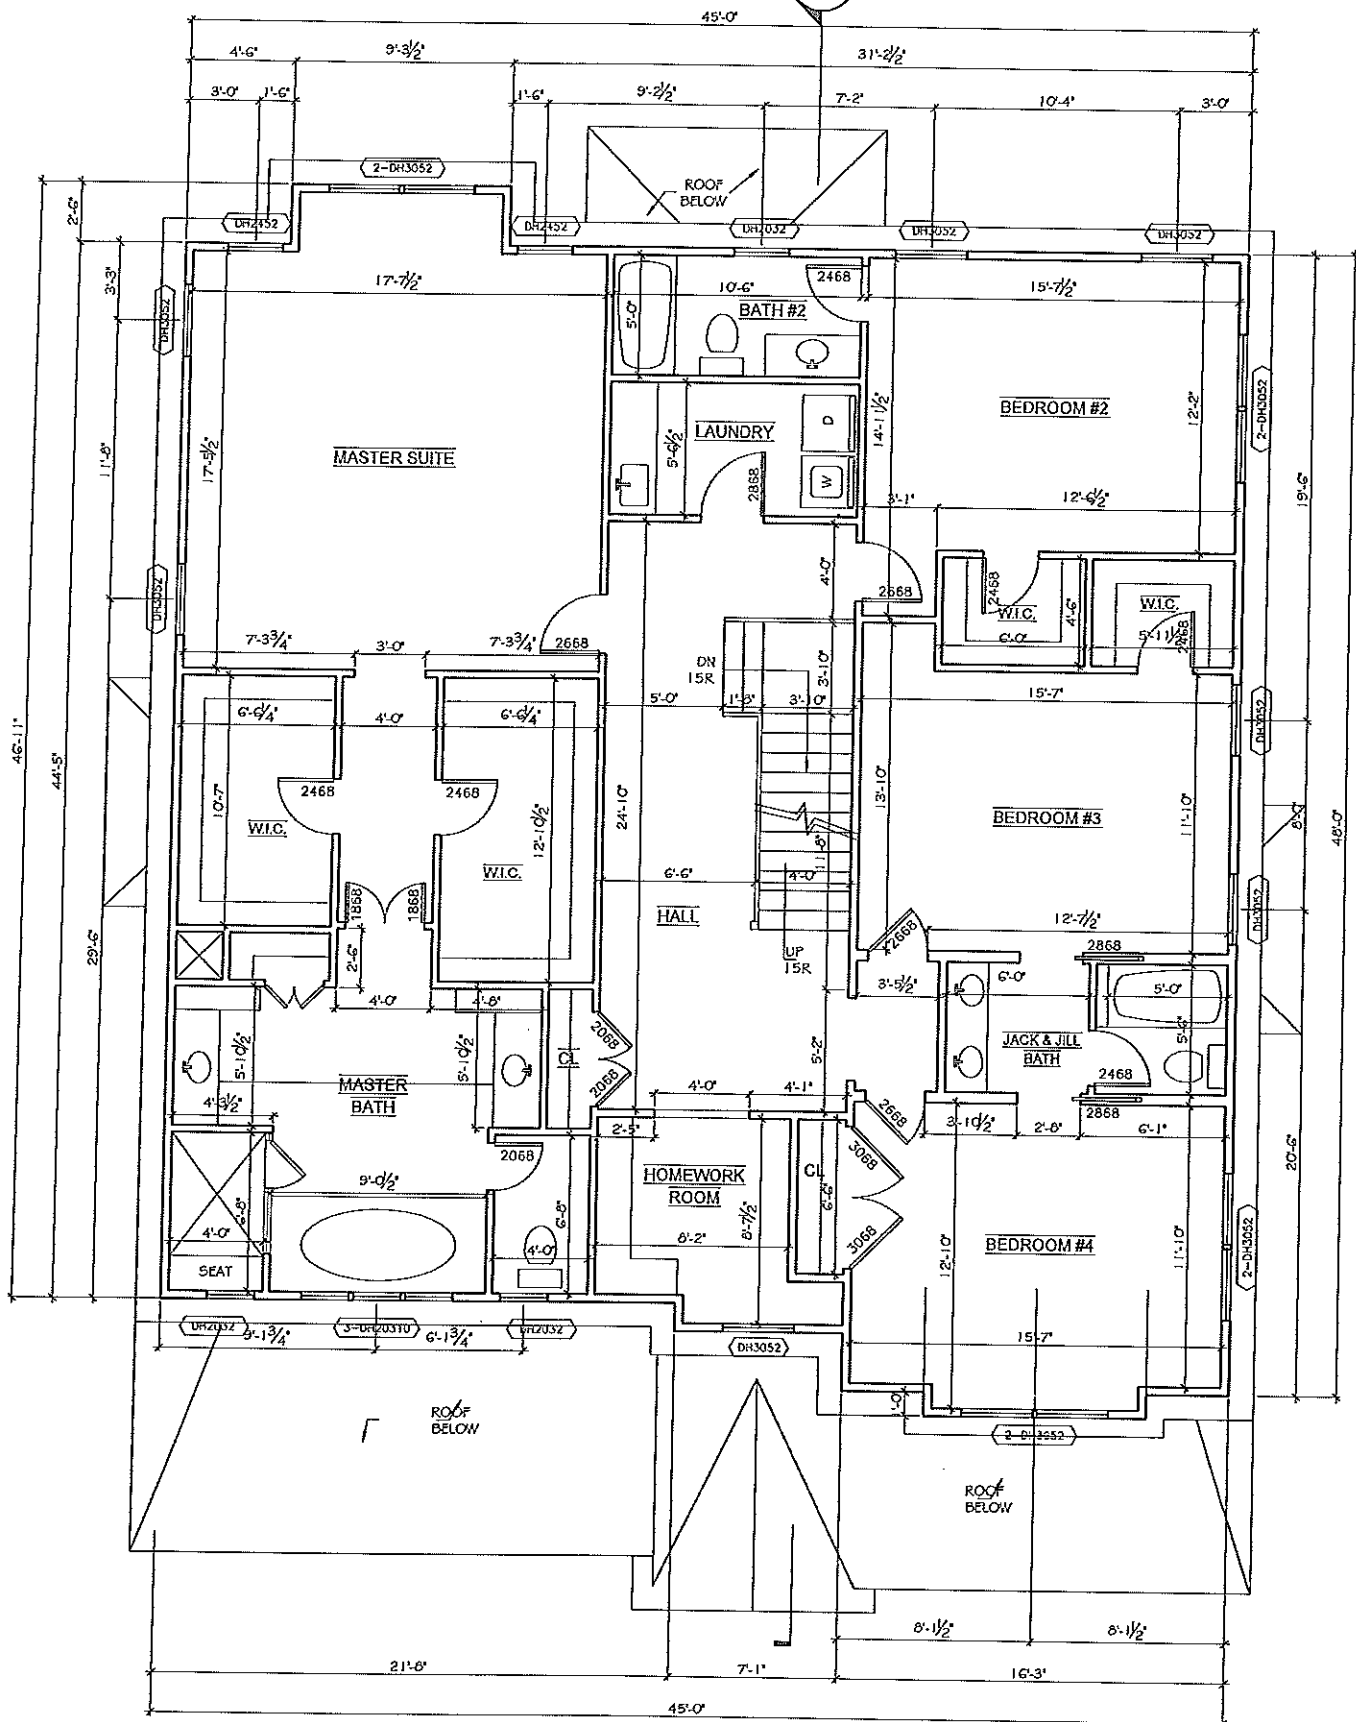

**SECOND FLOOR PLAN**

SCALE: 1/4" = 1'-0"  
AREA = 2,083.42 SQ. FT.