


For Steve Schultze

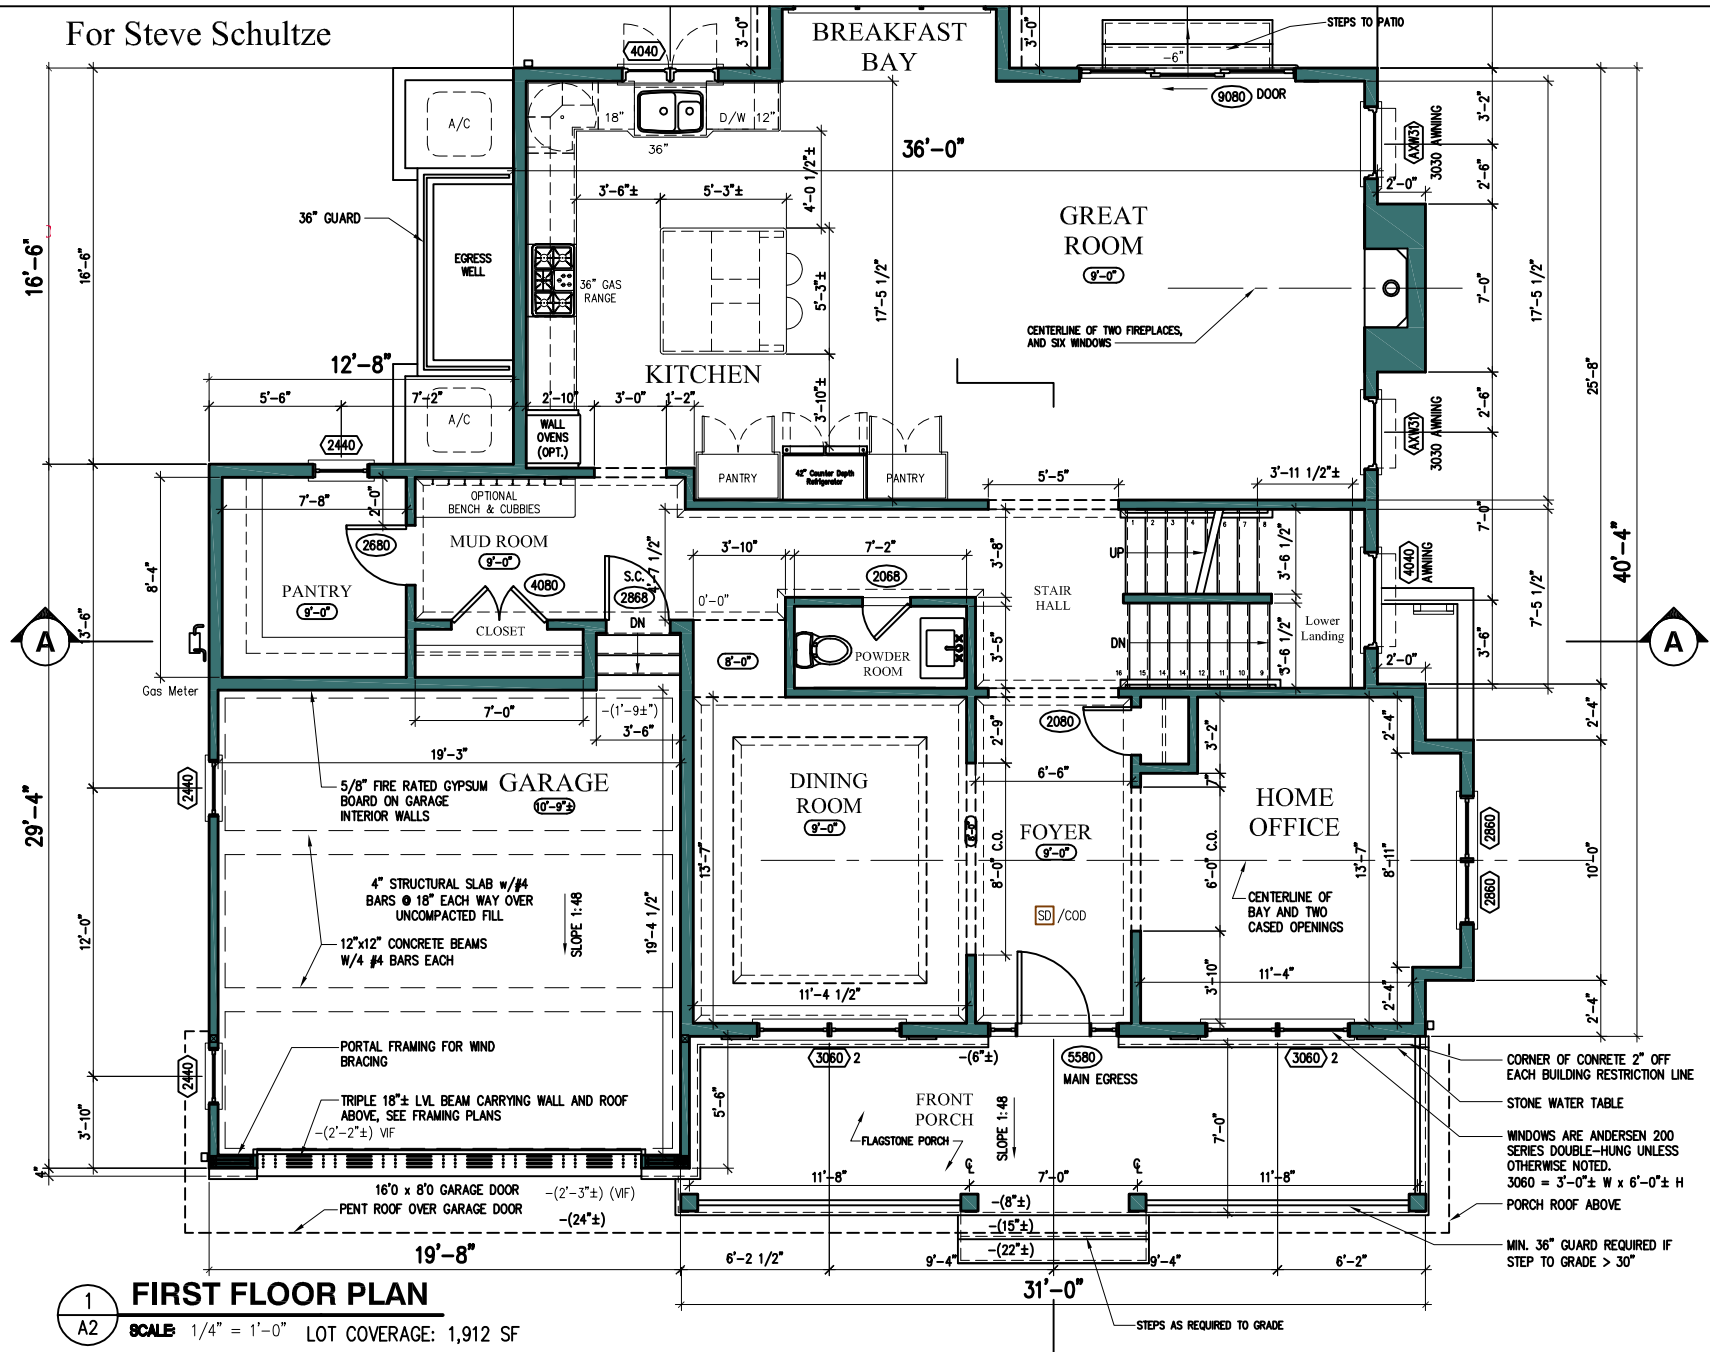

1 FIRST FLOOR PLAN
 A2 SCALE: 1/4" = 1'-0" LOT COVERAGE: 1,912 SF

Douglas Mader, AIA
 11307 Rokeby Avenue, Garrett Park, MD 20896-0187
 (301) 466-1378, DMaderAIA@aol.com

8724 Bradmoor
 8724 Bradmoor Drive
 Bethesda, MD 20817
 Copyright 2018, © Douglas Mader, AIA, Architect

Design Development
First Floor Plan

Job #:	18-33	Revisions:
Drawn by:	DDM	
Date:	12/28/18	

dd4
 4 of 12