




★ NOTE: OPENING LIMITS DEVICE ★  
 DEVICES SHOWN WITH DIM. HEIGHT'S  
 LESS THAN 24" ABOVE FINISHED  
 FLOOR SHALL BE A SPRING RETURNING  
 HARDWARE GUARDS IN ACCORDANCE  
 WITH SECTION R502.1.1, R512.1.4

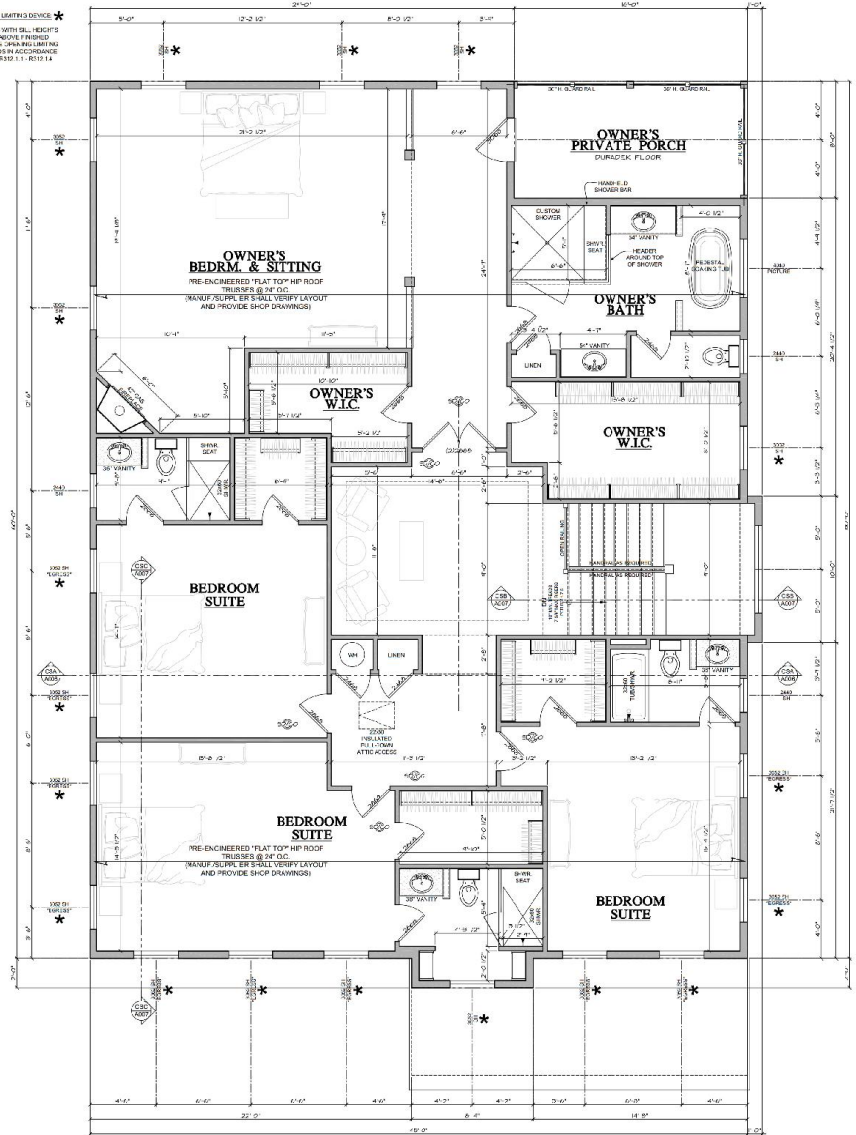

**SECOND FLOOR PLAN**  
 SCALE: 1/4"=1'-0"  
 2,479 SQ. FT.

**cadworks inc.** RESIDENTIAL DESIGN  
 391 WEST PATRICK STREET, SUITE 207  
 BETHESDA, MARYLAND 20814  
 P: 301.984.4488 F: 301.984.4488 WWW.CADWORKS.NET

**SUBMITTALS**

ITEM	DESCRIPTION
1	OWNER'S W.I.C.
2	OWNER'S BATH
3	OWNER'S PRIVATE PORCH
4	OWNER'S W.I.C.
5	BEDROOM SUITE
6	BEDROOM SUITE
7	BEDROOM SUITE
8	BEDROOM SUITE

**PROPOSED NEW SPEC. HOME:**  
**BENMAR HOMES**  
 5817 BRADLEY BLVD.  
 BETHESDA, MARYLAND

SHEET NO.  
**A003**

PERMIT NO. 143101