


50'-0"

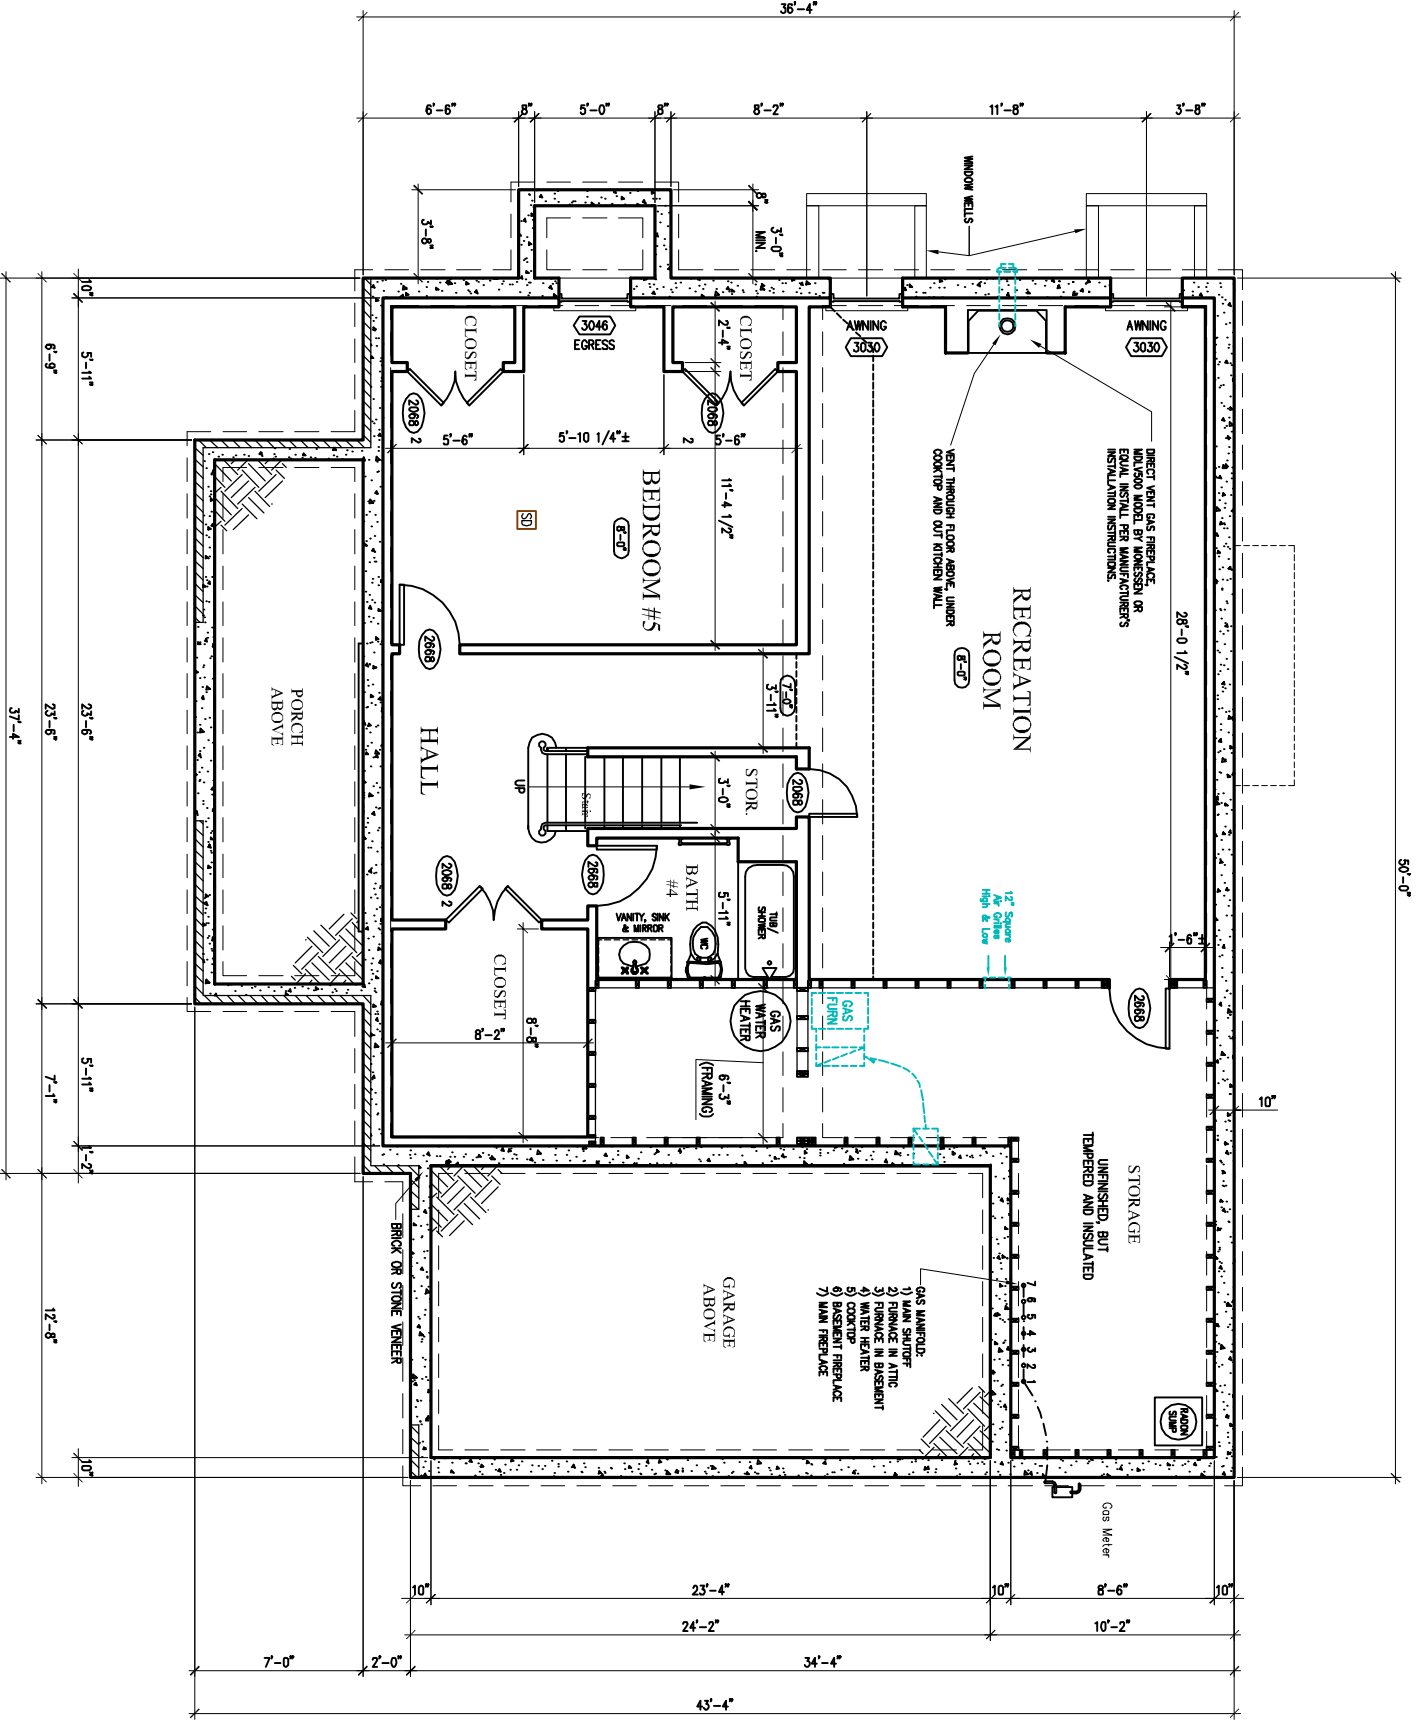

# 1 BASEMENT PLAN

SCALE: 1/4" = 1'-0"  
BASEMENT = 1,322 NSF  
FOOTPRINT = 1,930 SF