


8707 BRADMOOR DRIVE
MID-ATLANTIC CUSTOM BUILDERS

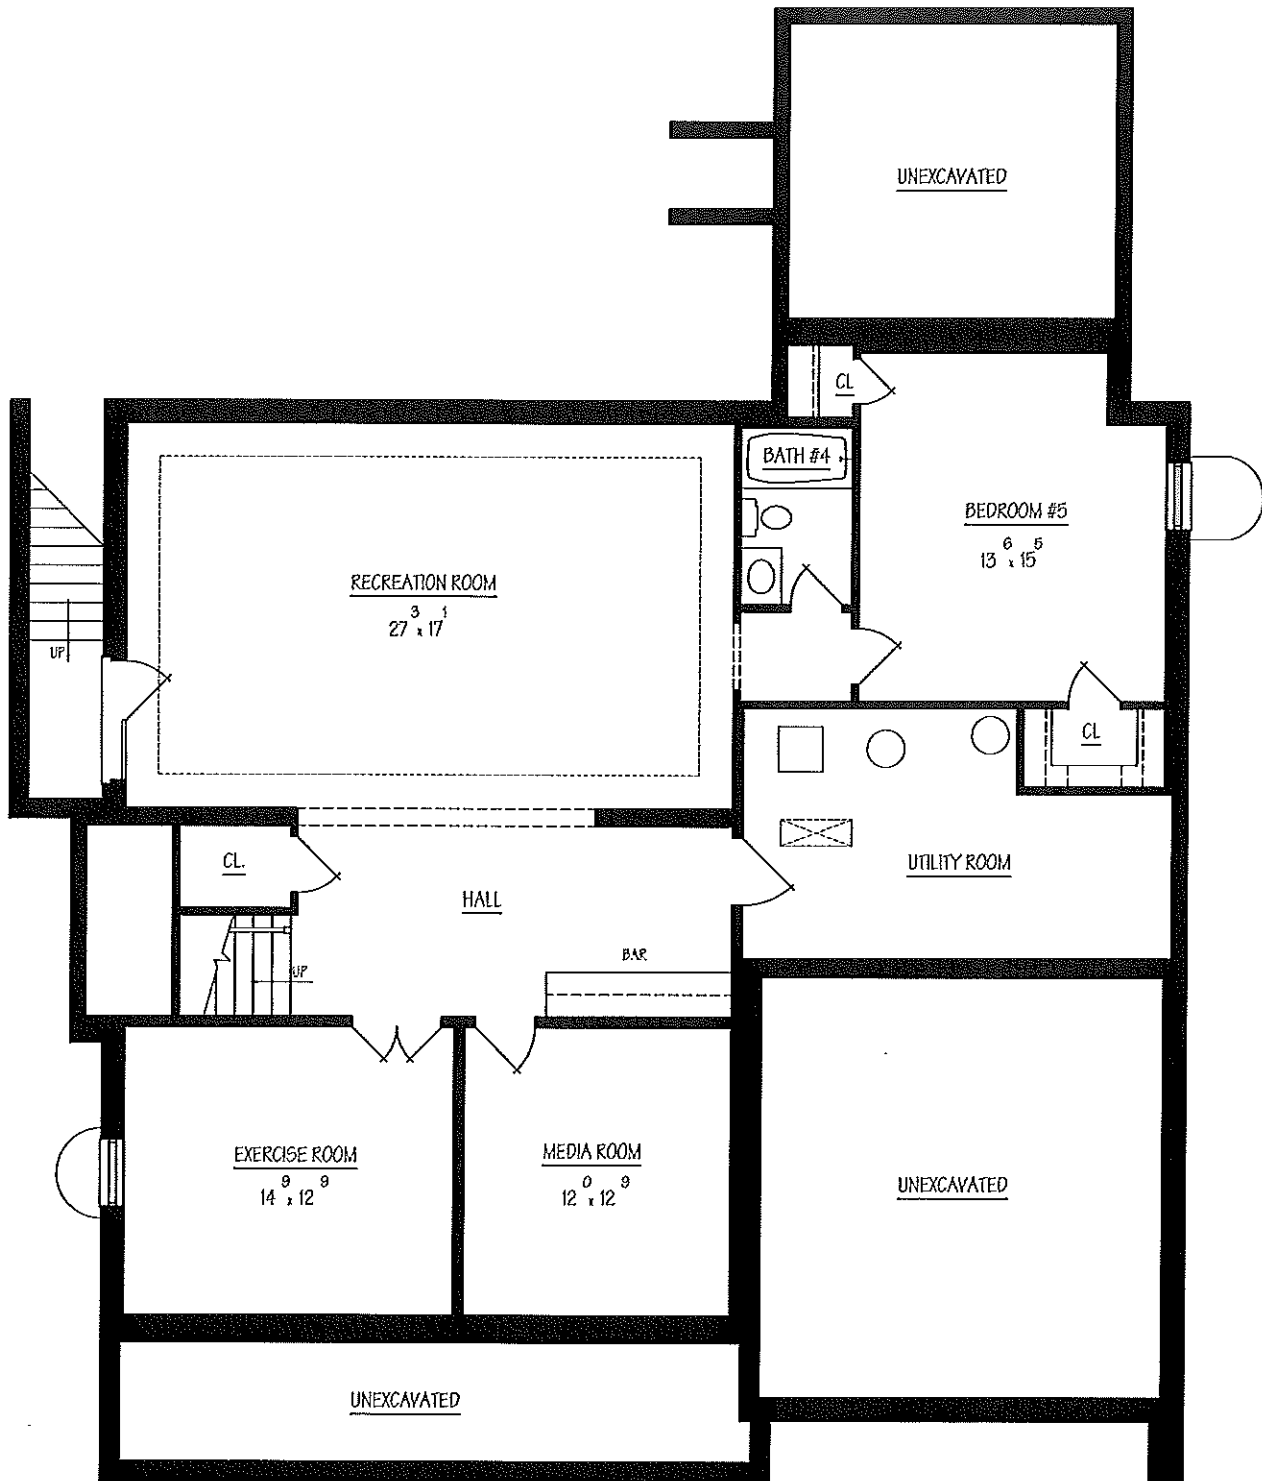

BASEMENT FLOOR PLAN

RENDERING ONLY: PLANS & DIMENSIONS MAY VARY



CLAUDE C. LAPP
— ARCHITECTS LLC —
301-881-6856