


8707 BRADMOOR DRIVE
MID-ATLANTIC CUSTOM BUILDERS

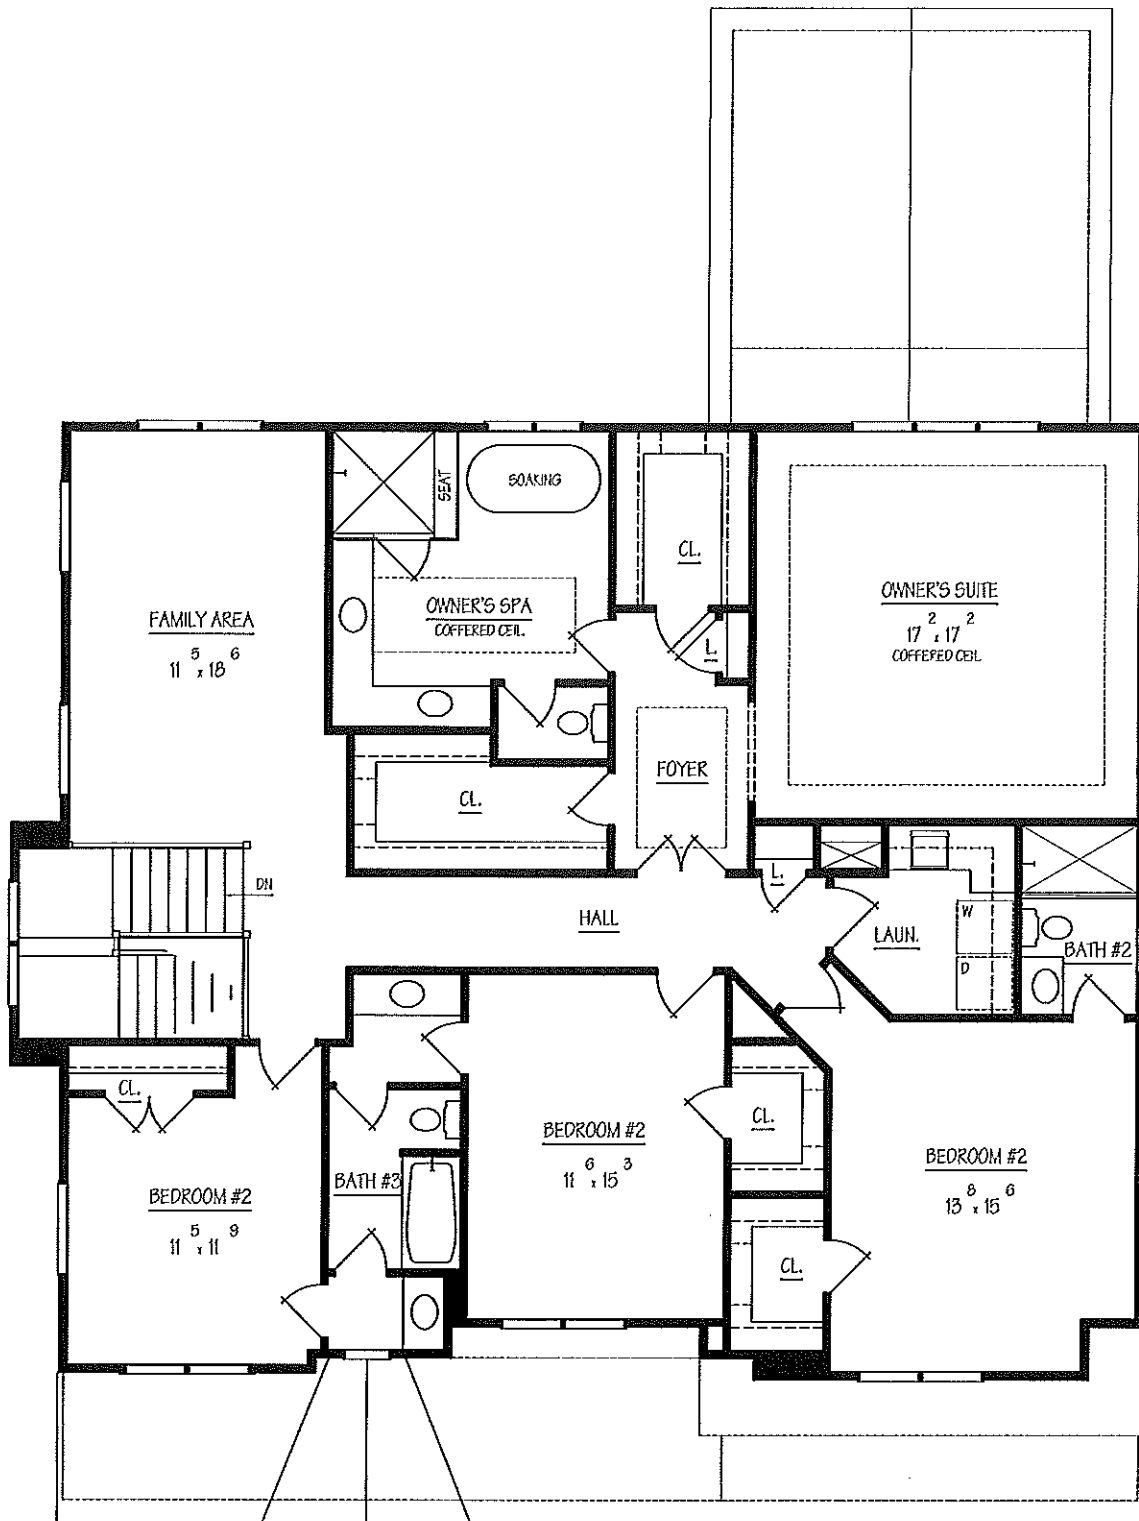

SECOND FLOOR PLAN
2037 SQ. FT. MAIN
RENDERING ONLY: PLANS & DIMENSIONS MAY VARY



CLAUDE C. LAPP
— ARCHITECTS LLC —
301-881-6856