


8715 BRADMOOR DRIVE
MID-ATLANTIC CUSTOM BUILDERS

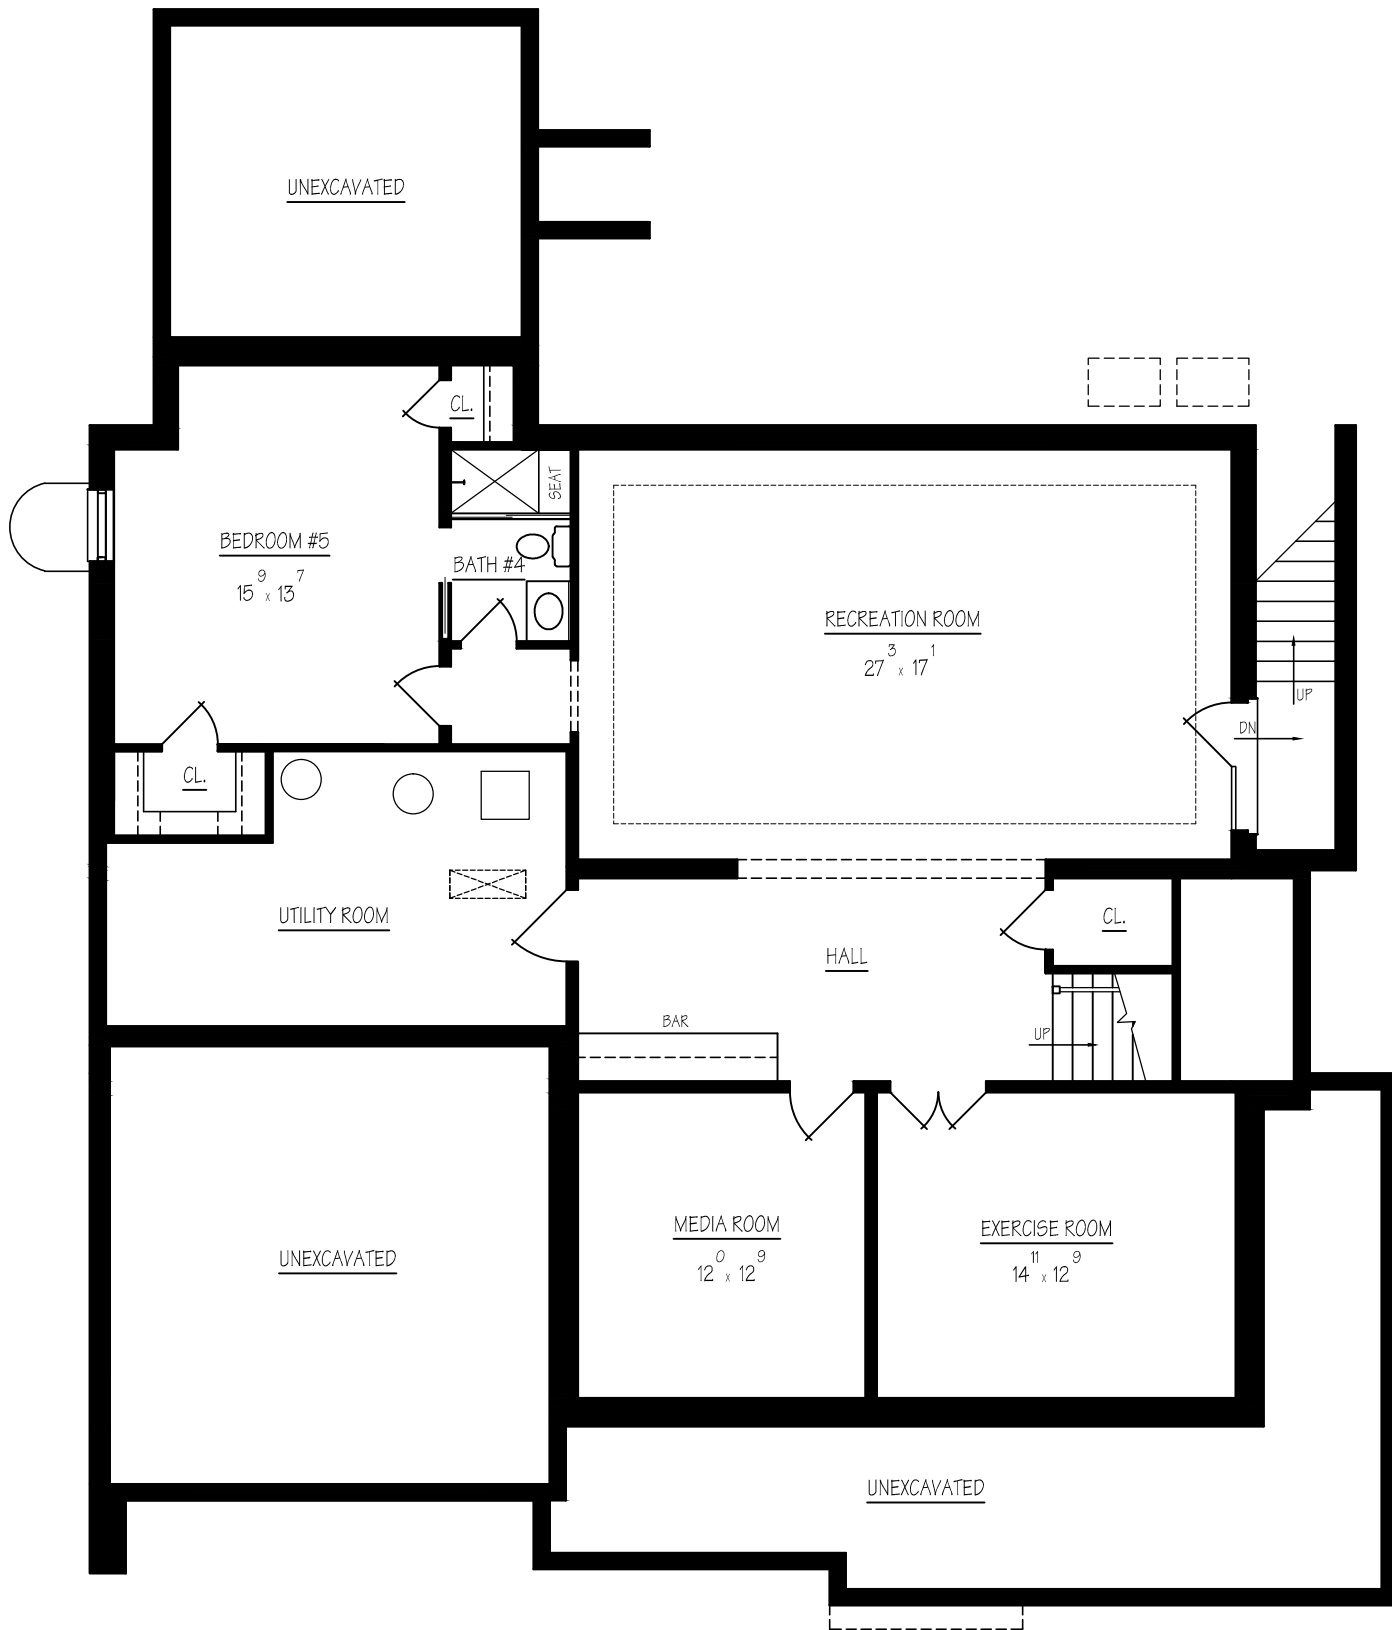

BASEMENT FLOOR PLAN

1416 SQ. FT. FINISHED
193 SQ. FT. UNFINISHED

RENDERING ONLY: PLANS & DIMENSIONS MAY VARY



CLAUDE C. LAPP
— ARCHITECTS LLC —
301-881-6856