


8715 BRADMOOR DRIVE  
MID-ATLANTIC CUSTOM BUILDERS

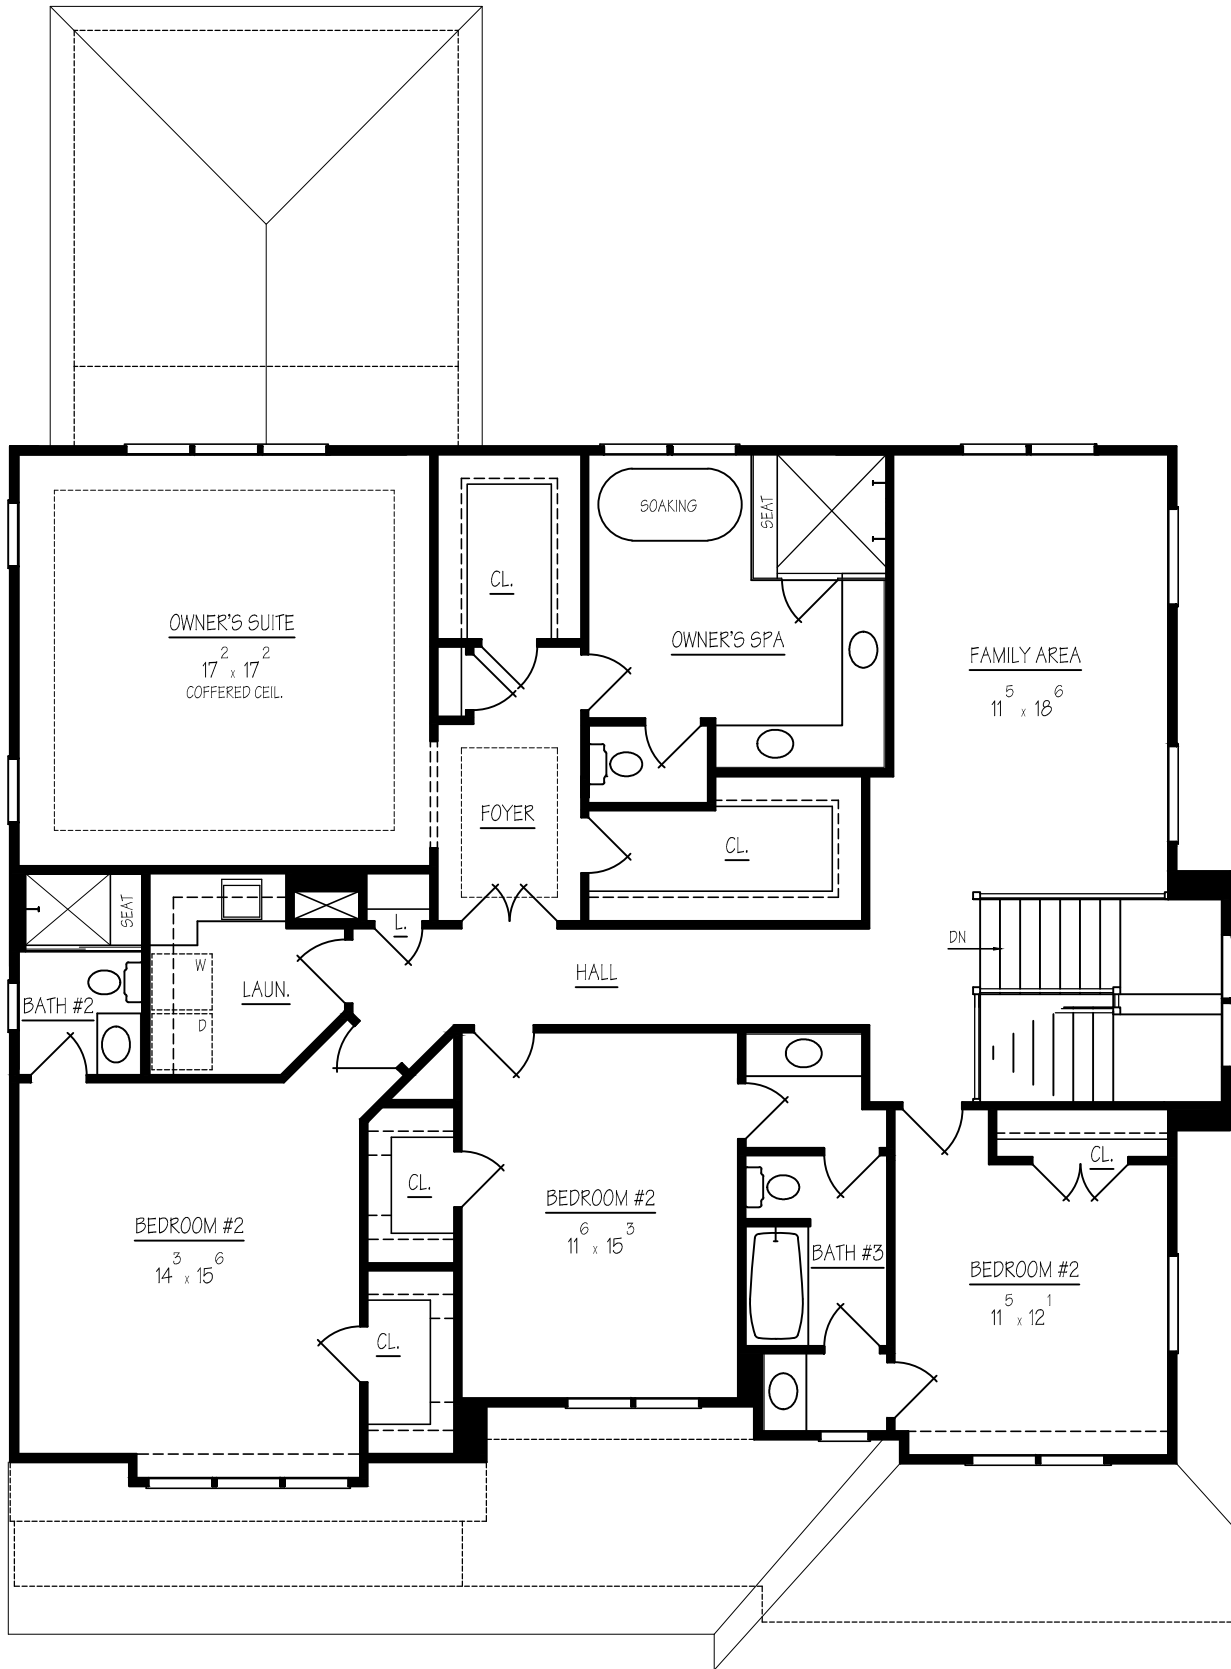

SECOND FLOOR PLAN

2060 SQ. FT. MAIN

RENDERING ONLY: PLANS & DIMENSIONS MAY VARY



CLAUDE C. LAPP

— ARCHITECTS LLC —

301-881-6856