


4915 GREENWAY DRIVE
DOUGLAS CONSTRUCTION GROUP

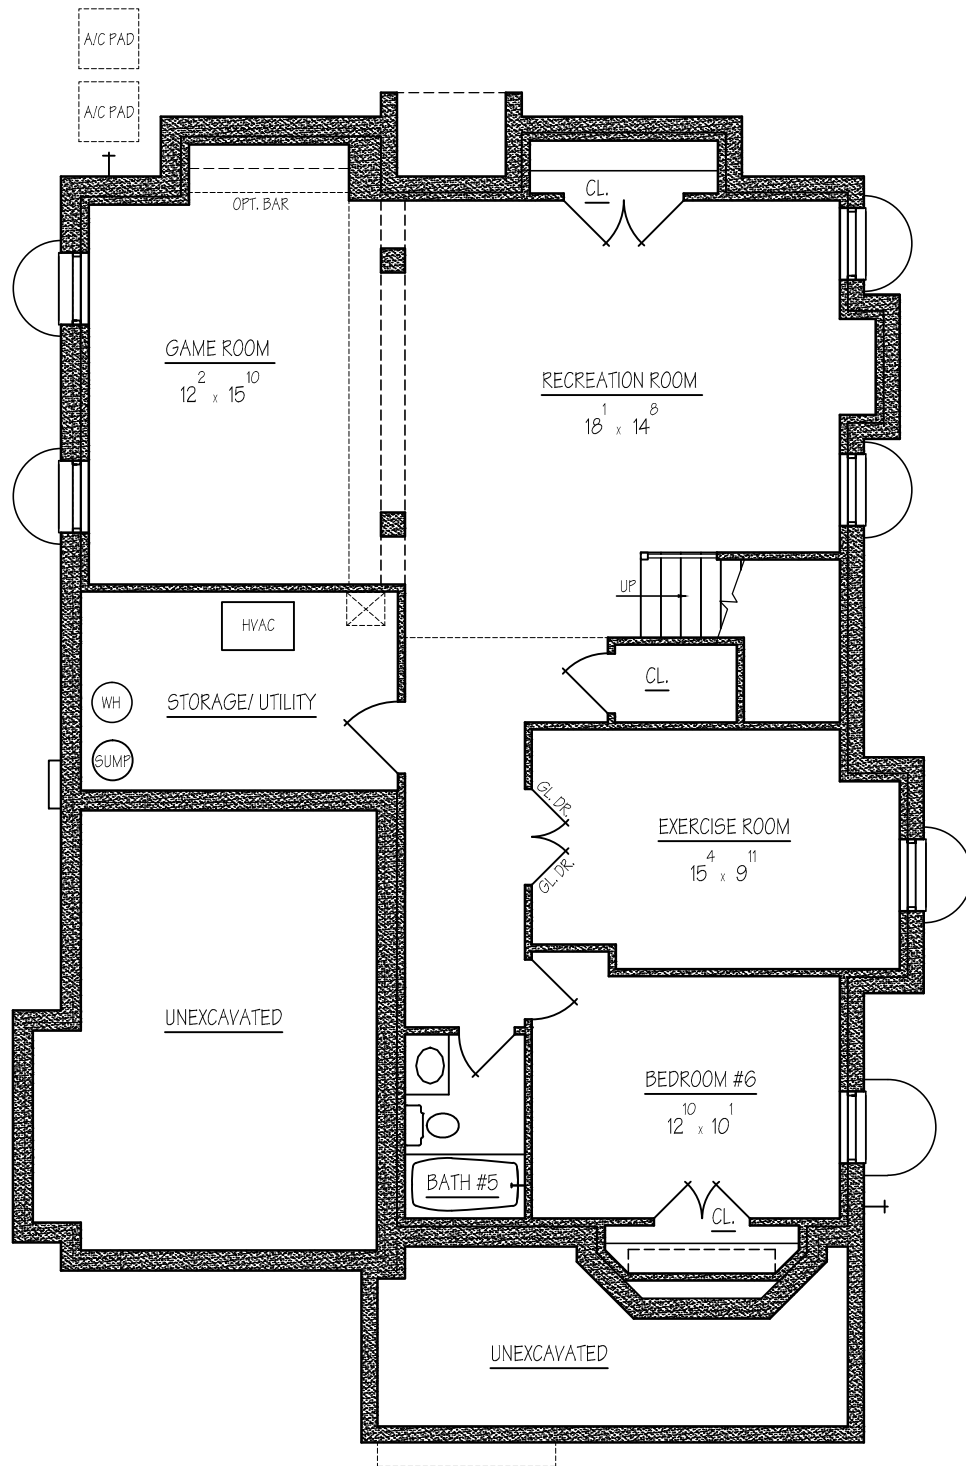

BASEMENT FLOOR PLAN

1127 SQ. FT. FINISHED
111 SQ. FT. UNFINISHED
RENDERING ONLY: DIMENSIONS MAY VARY



CLAUDE C. LAPP
— ARCHITECTS LLC —
301-881-6856