


10920 KENILWORTH AVENUE
DOUGLAS CONSTRUCTION GROUP

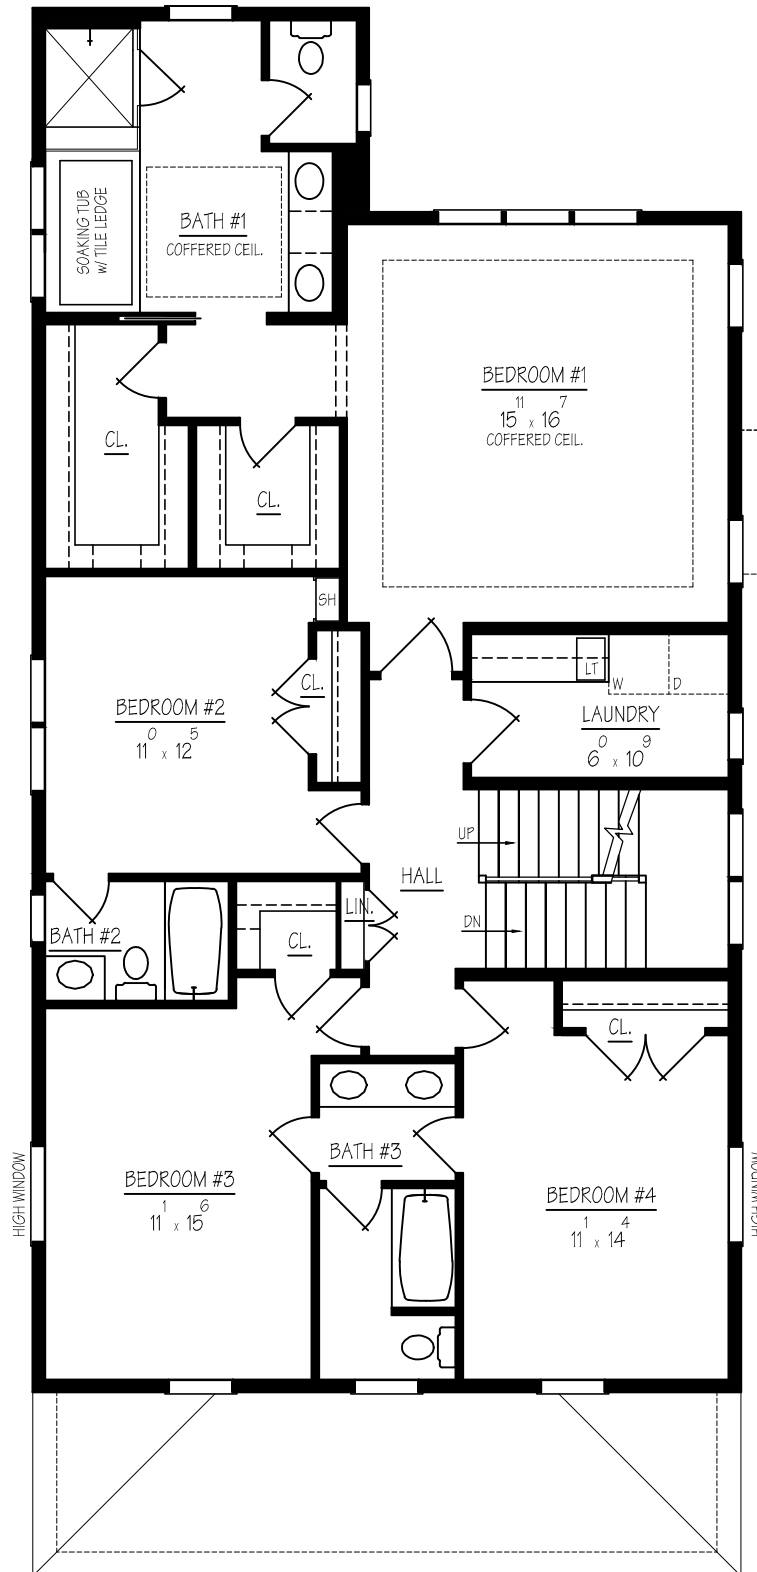

SECOND FLOOR PLAN
1569 SQ. FT. MAIN
RENDERING ONLY: DIMENSIONS MAY VARY



CLAUDE C. LAPP
— ARCHITECTS LLC —
301-881-6856