


8007 NEWDALE ROAD
DOUGLAS CONSTRUCTION GROUP

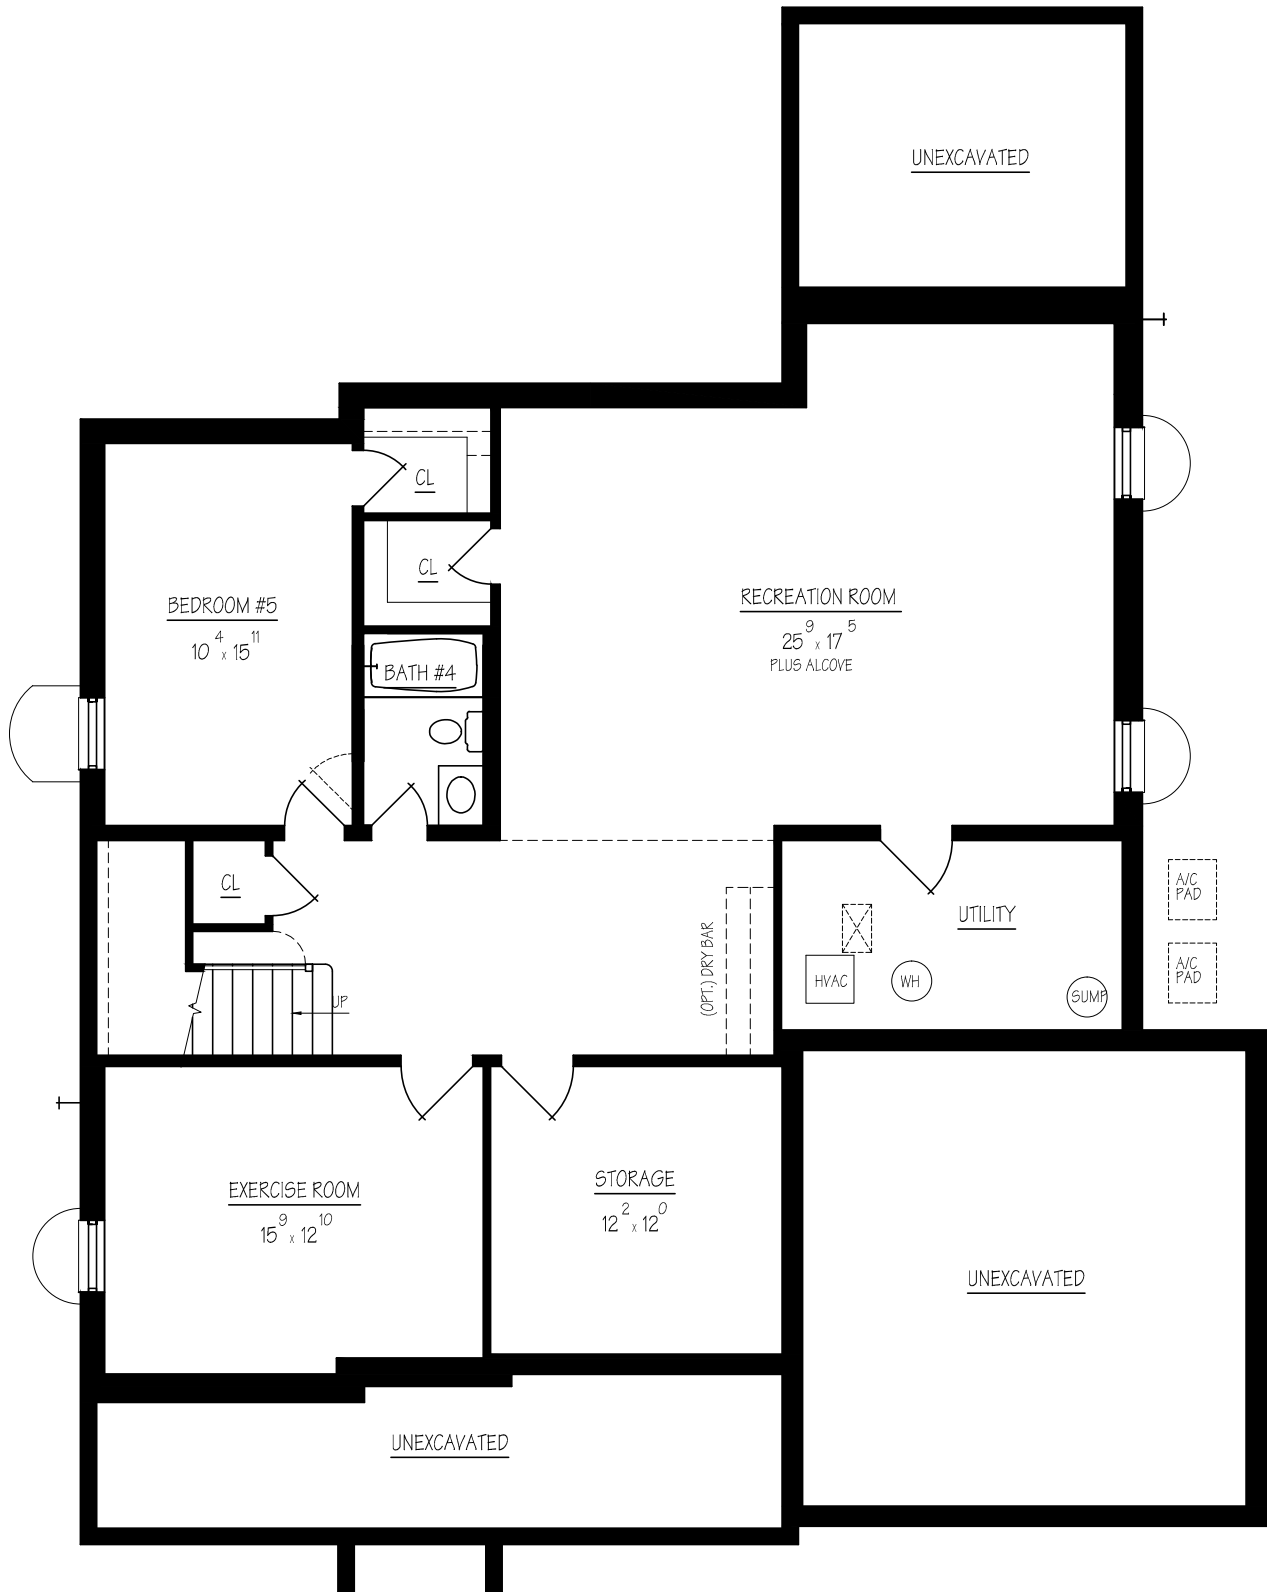

BASEMENT FLOOR PLAN
1298 SQ. FT. FINISHED
258 SQ. FT. UNFINISHED
RENDERING ONLY: DIMENSIONS MAY VARY



CLAUDE C. LAPP
— ARCHITECTS LLC —
301-881-6856