



8007 NEWDALE ROAD  
DOUGLAS CONSTRUCTION GROUP

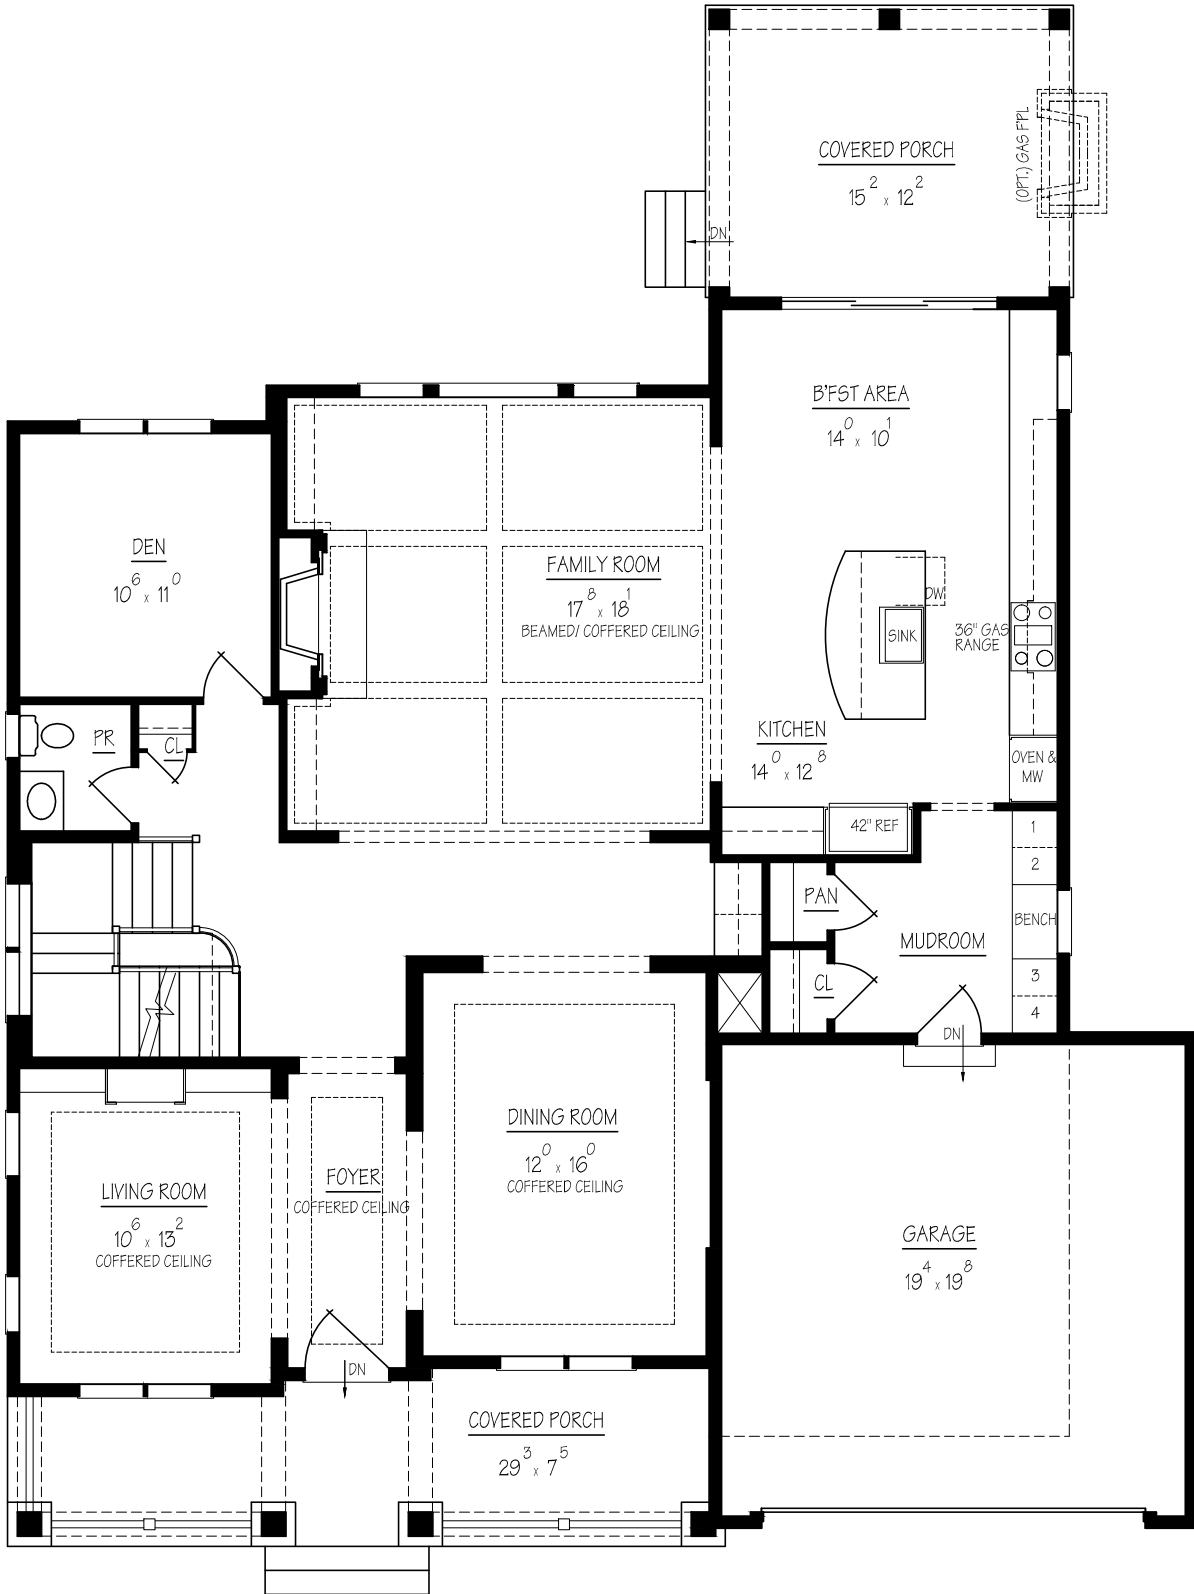

**FIRST FLOOR PLAN**

1672 SQ. FT. MAIN  
406 SQ. FT. GARAGE  
201 SQ. FT. FRONT PORCH  
186 SQ. FT. REAR PORCH  
RENDERING ONLY: DIMENSIONS MAY VARY

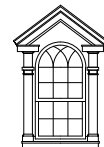

**CLAUDE C. LAPP**  
— ARCHITECTS LLC —  
301-881-6856