



8007 NEWDALE ROAD
DOUGLAS CONSTRUCTION GROUP

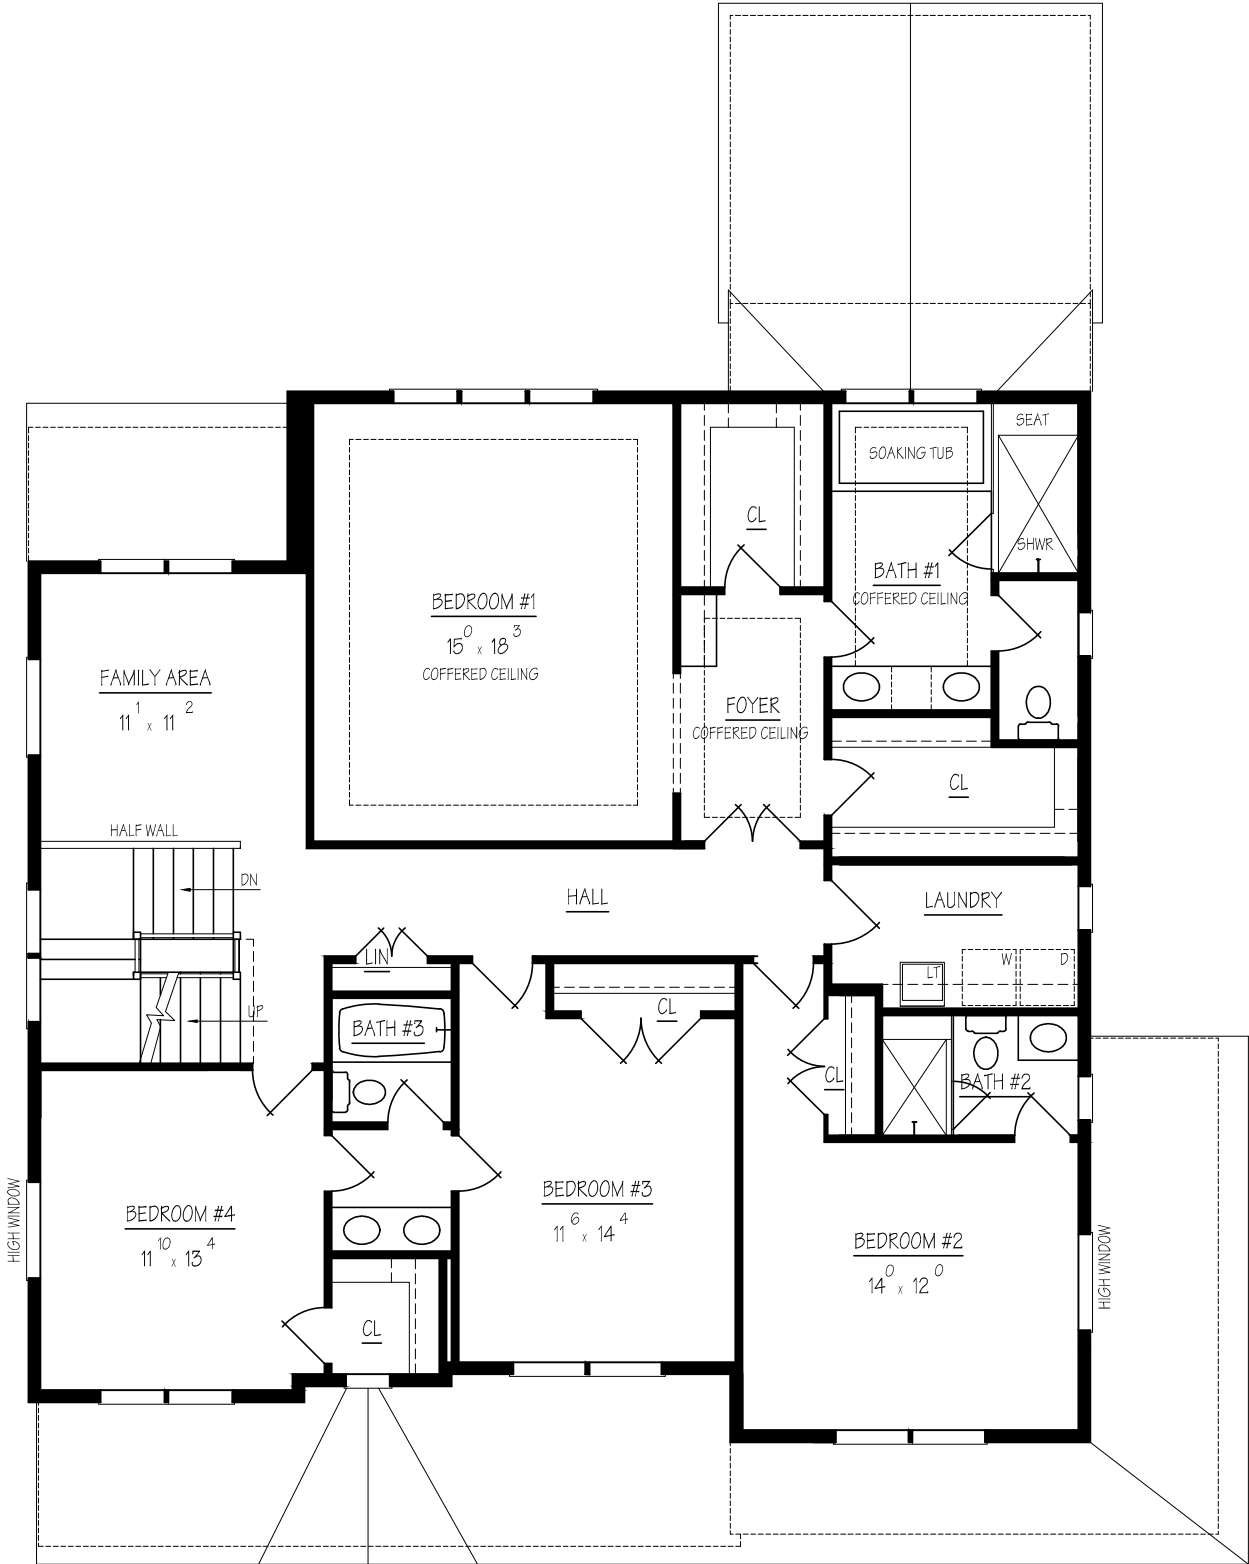

SECOND FLOOR PLAN
1795 SQ. FT. MAIN
RENDERING ONLY: DIMENSIONS MAY VARY

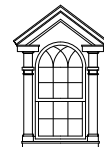

CLAUDE C. LAPP
— ARCHITECTS LLC —
301-881-6856