



7004 MILLWOOD ROAD
CARTER, INC.

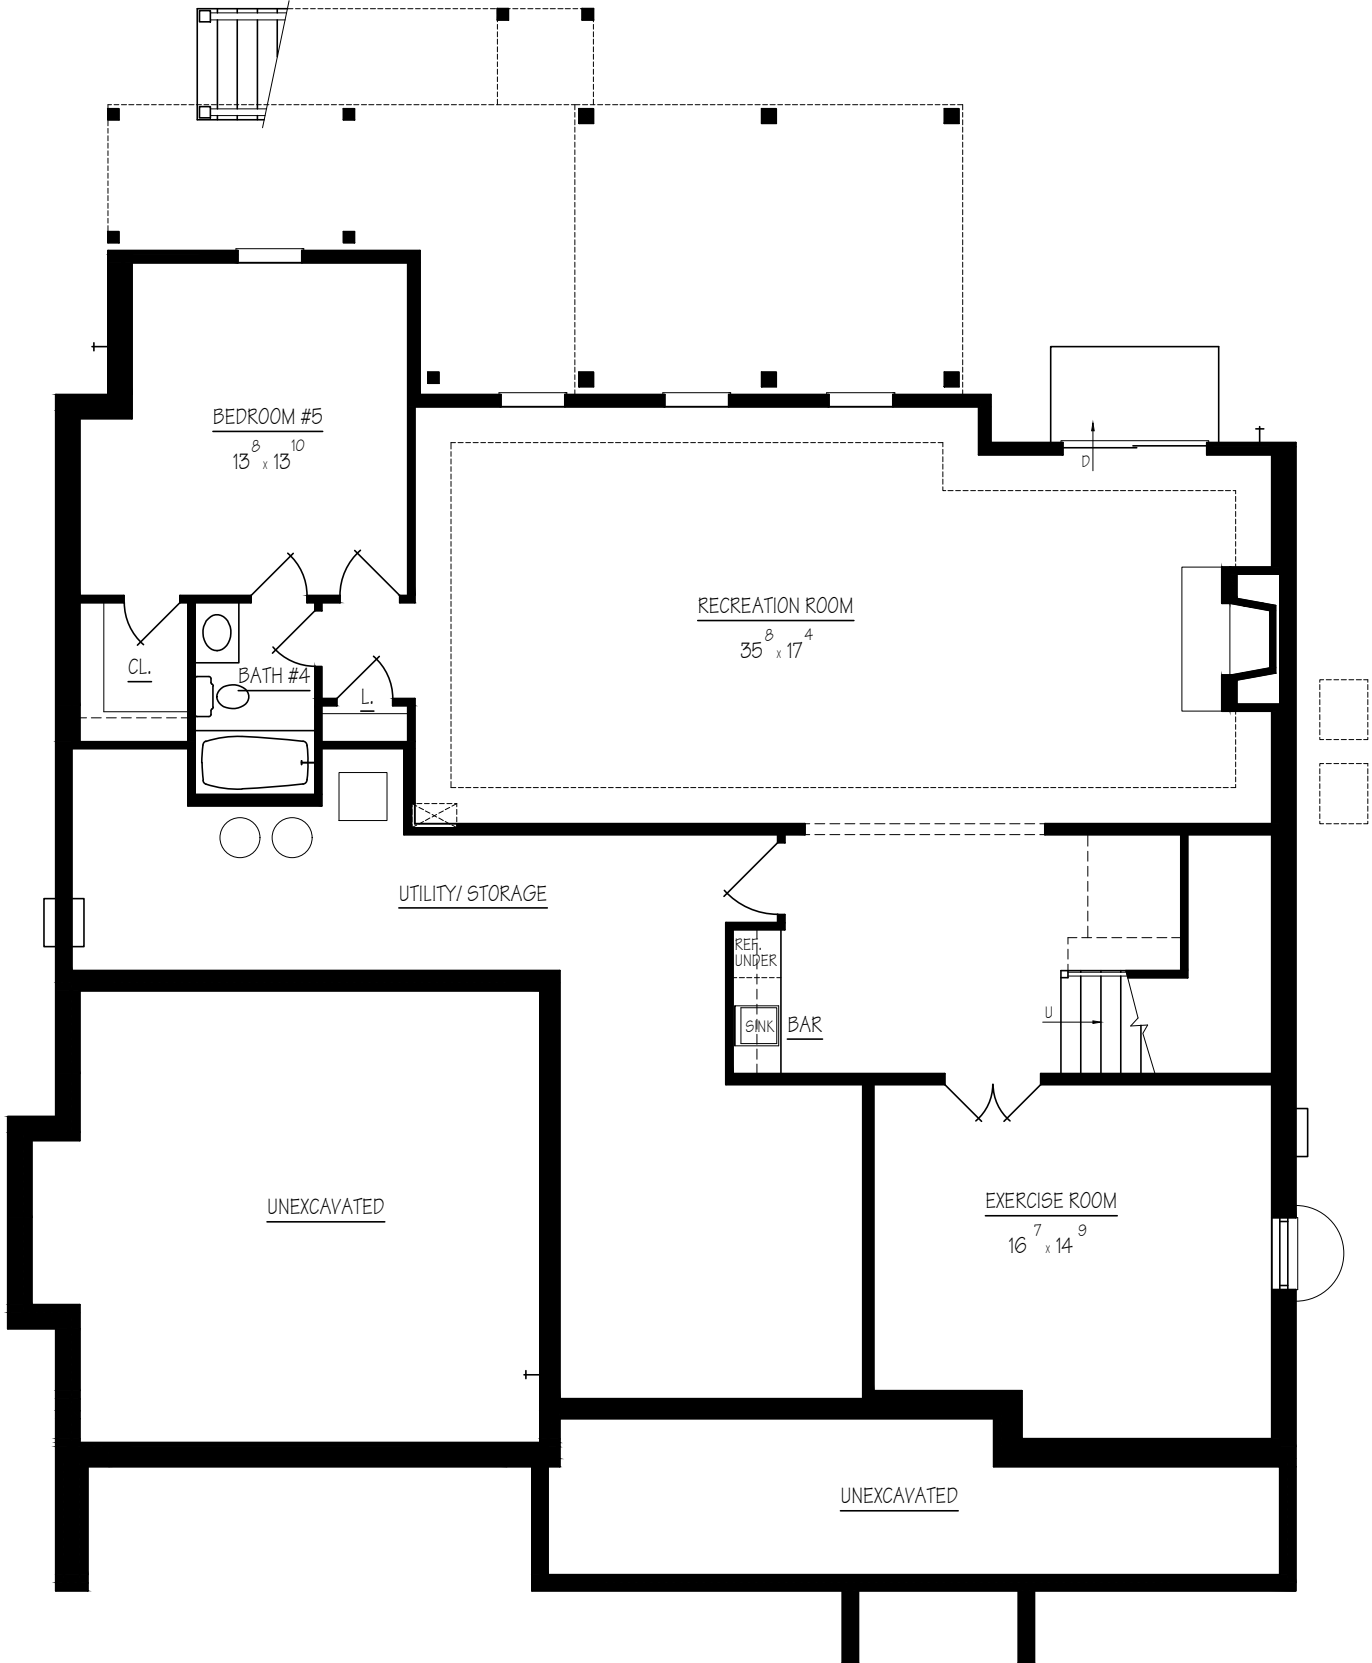

BASEMENT FLOOR PLAN

1422 SQ. FT. FINISHED
397 SQ. FT. UNFINISHED

RENDERING ONLY: DIMENSIONS MAY VARY

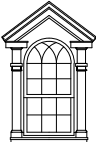

CLAUDE C. LAPP
— ARCHITECTS LLC —
301-881-6856