


7004 MILLWOOD ROAD
CARTER, INC.

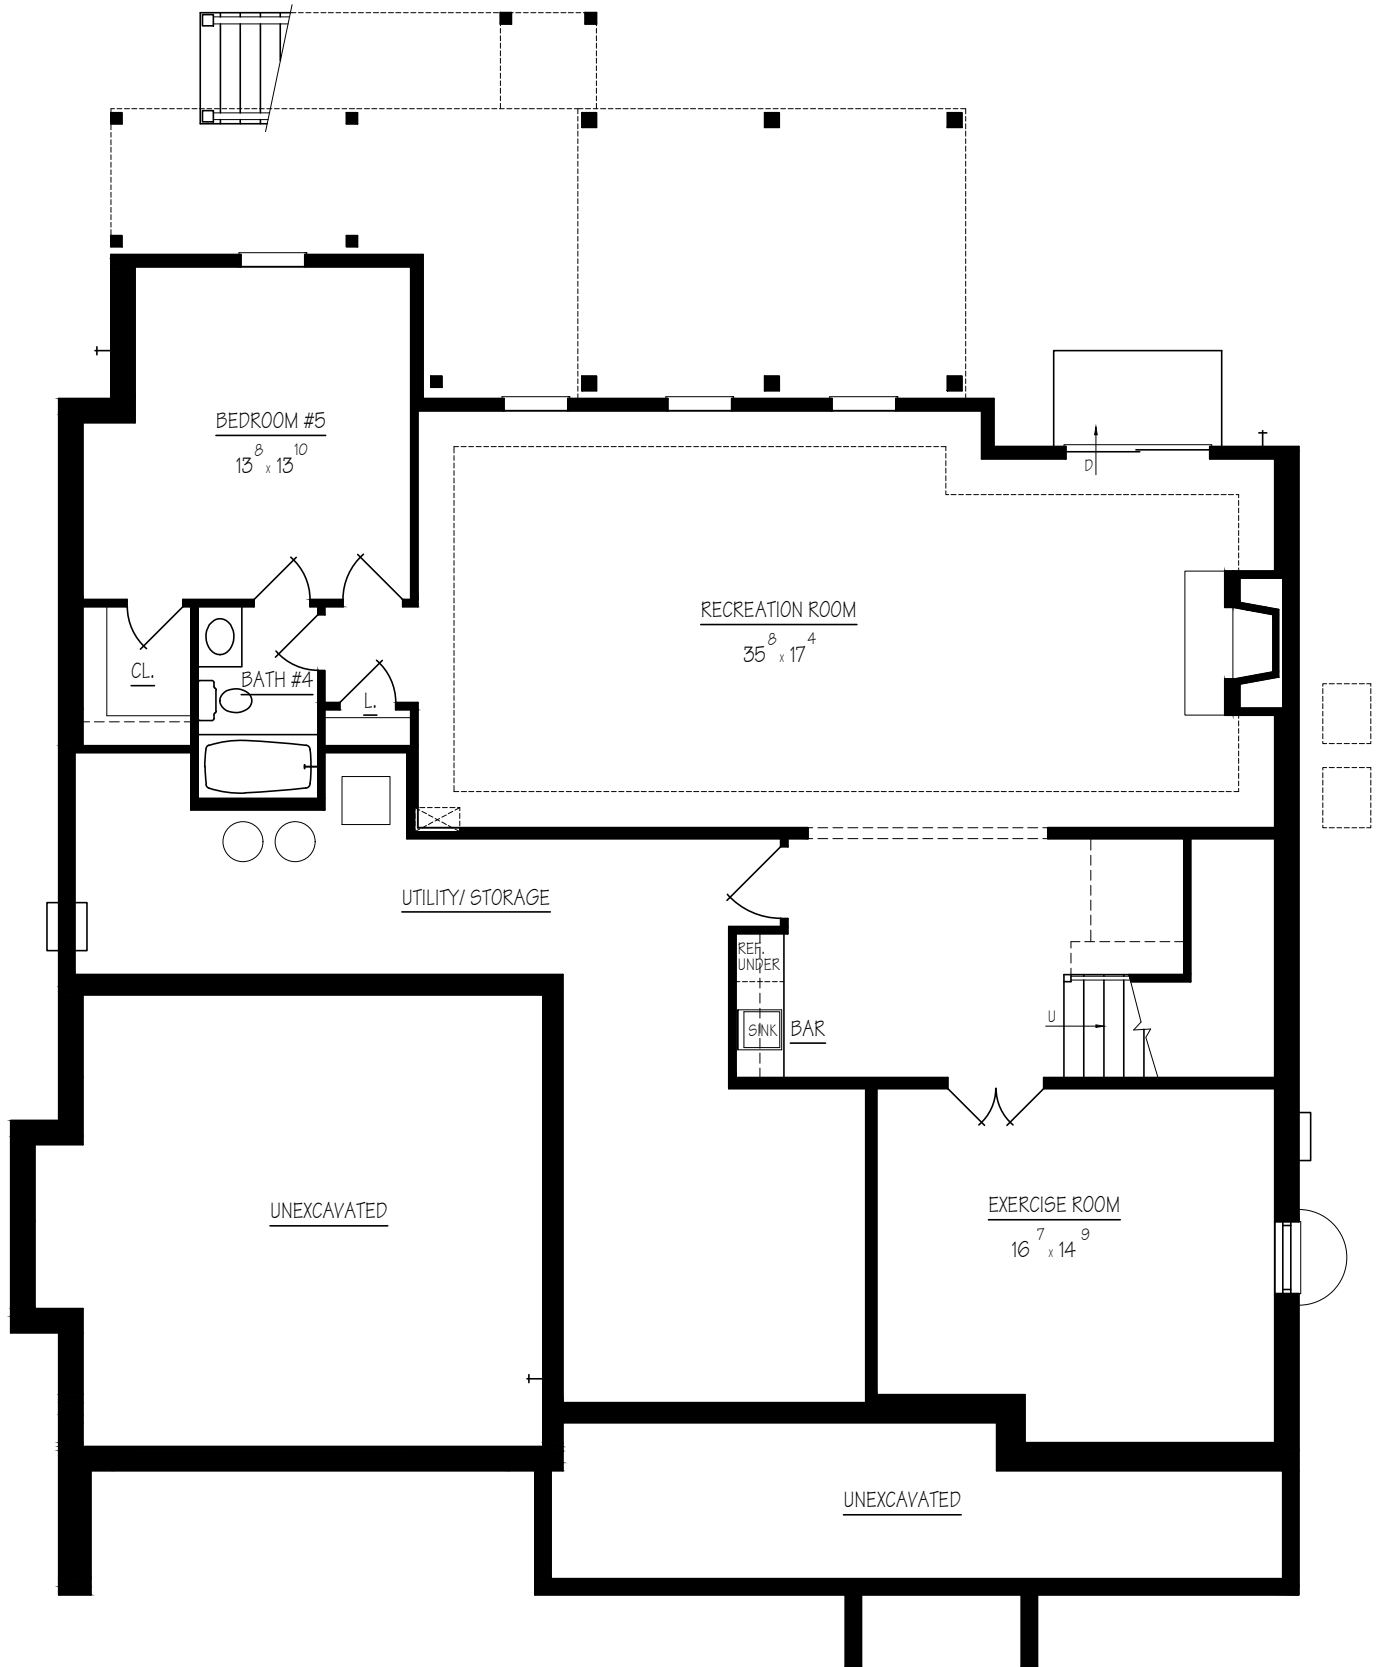

BASEMENT FLOOR PLAN

1422 SQ. FT. FINISHED

397 SQ. FT. UNFINISHED

RENDERING ONLY: DIMENSIONS MAY VARY



CLAUDE C. LAPP

— ARCHITECTS LLC —
301-881-6856