


For Steve Schultze

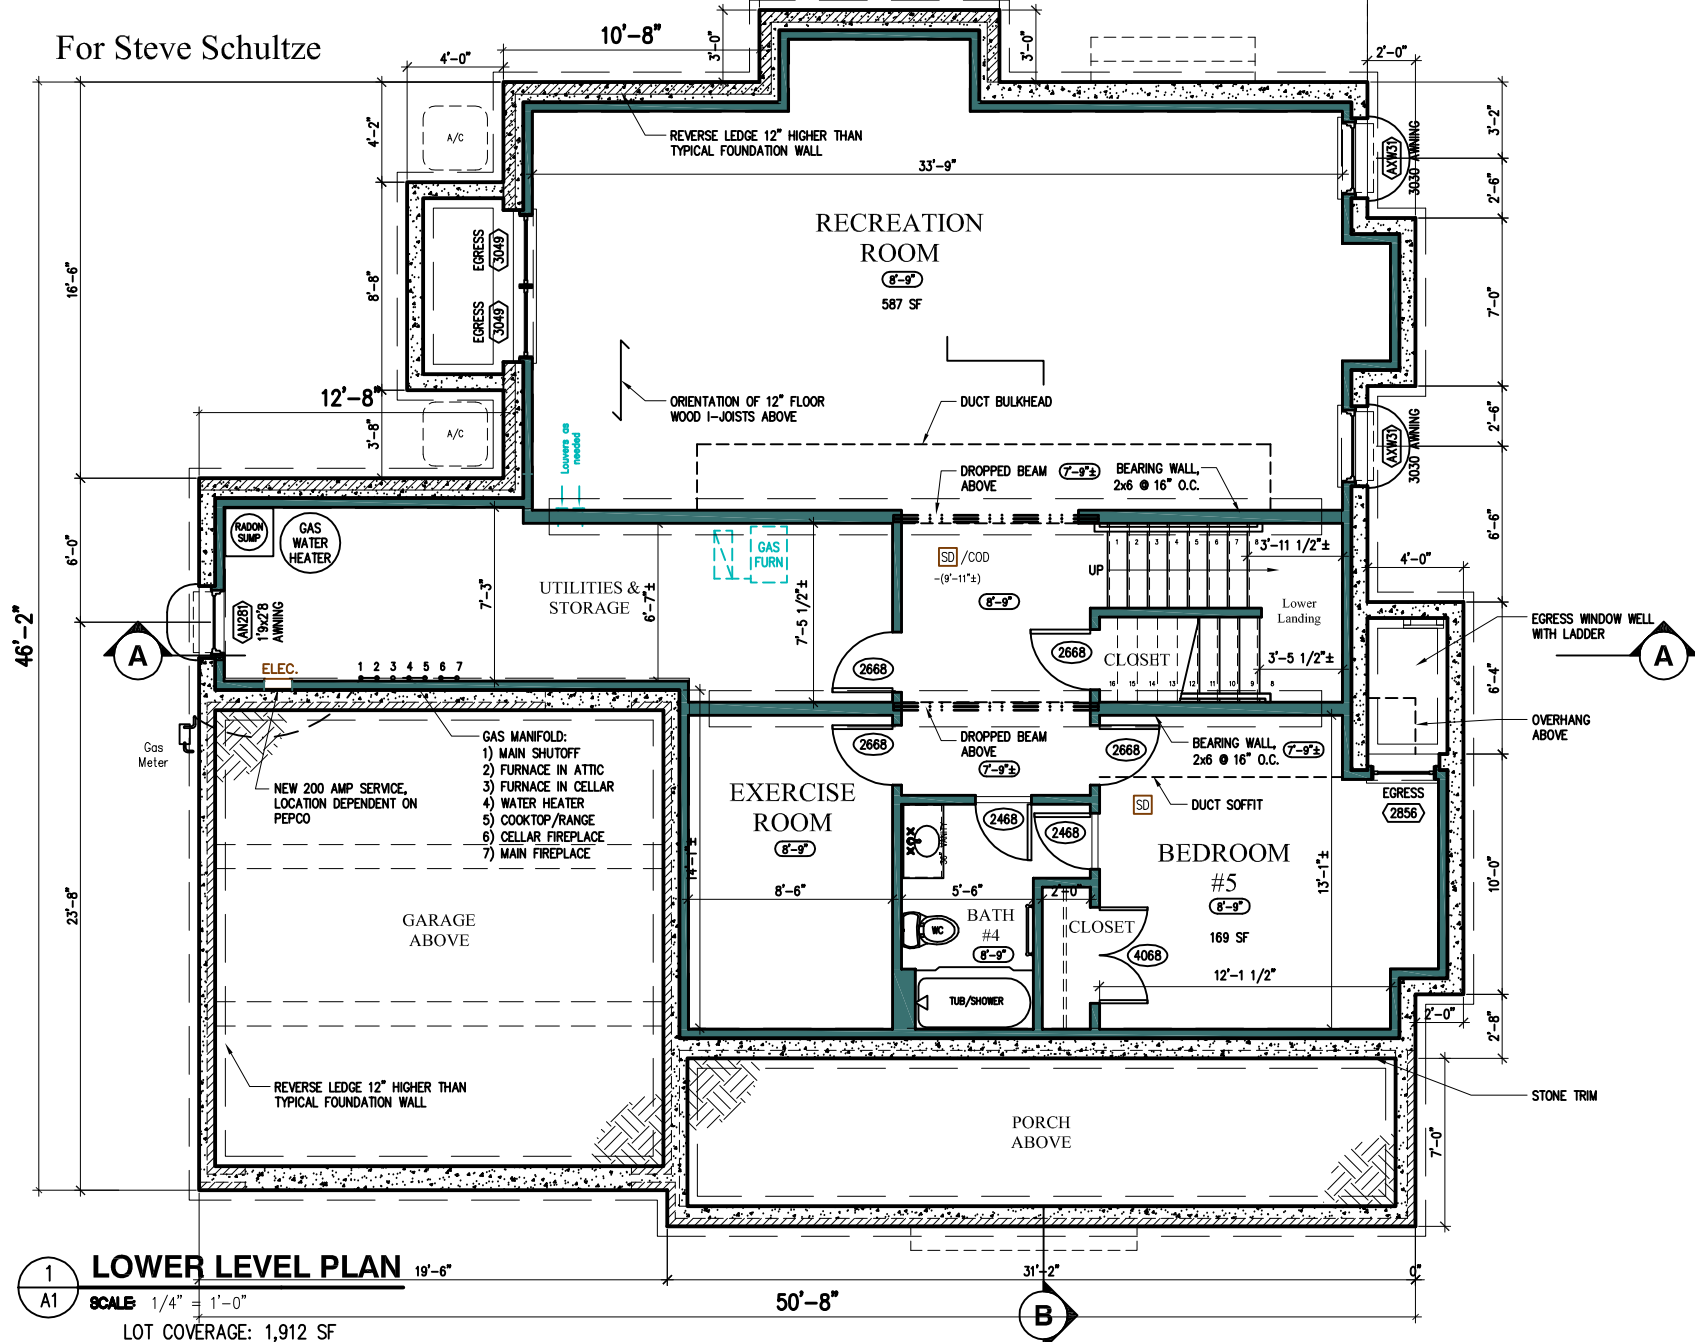

**1 LOWER LEVEL PLAN** 19'-6"  
 A1 SCALE 1/4" = 1'-0"  
 LOT COVERAGE: 1,912 SF

**Douglas Mader, AIA**  
 11307 Rokeby Avenue, Garrett Park, MD 20896-0187  
 (301) 466-1378, DMaderAIA@aol.com

**8724 Bradmoor**  
 8724 Bradmoor Drive  
 Bethesda, MD 20817  
 Copyright 2019, © Douglas Mader, AIA, Architect

**Design Development**  
**Lower Level Plan**

Job #:	18-33	Revisions:
Drawn by:	DDM	
Date:	1/15/19	

**dd3**  
 3 of 12